


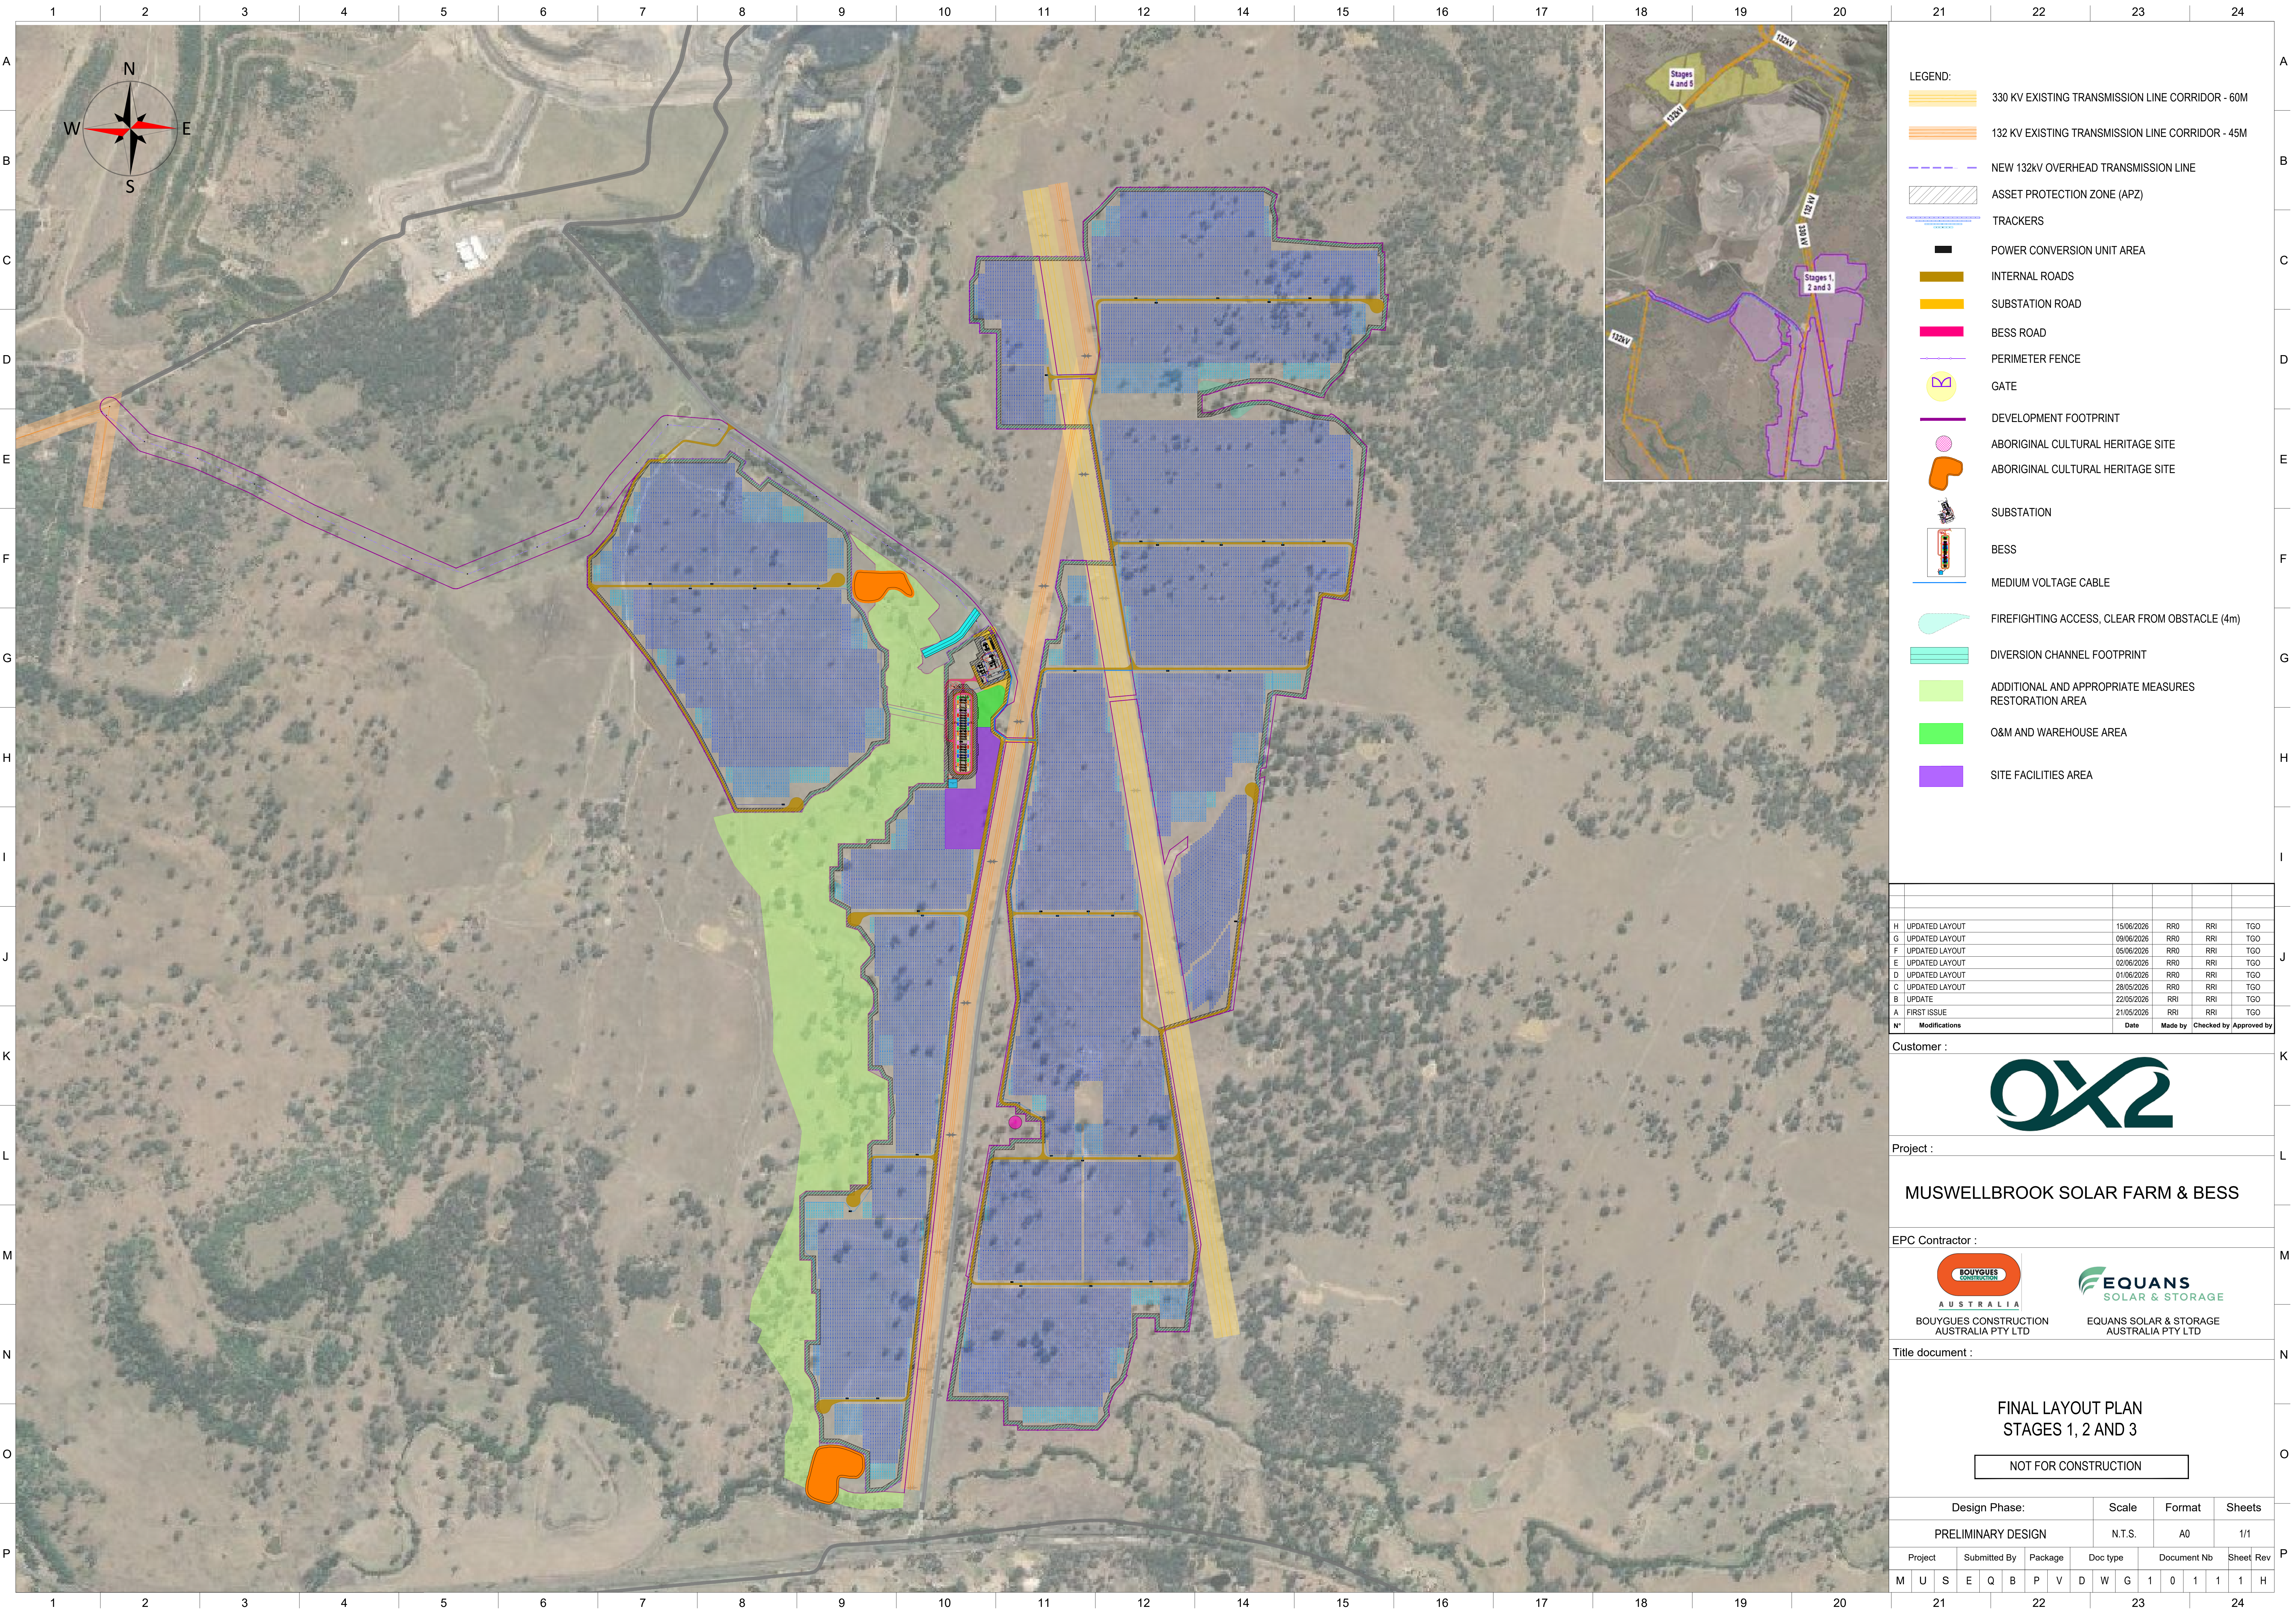

- LEGEND:
- 330 KV EXISTING TRANSMISSION LINE CORRIDOR - 60M
 - 132 KV EXISTING TRANSMISSION LINE CORRIDOR - 45M
 - NEW 132KV OVERHEAD TRANSMISSION LINE
 - ASSET PROTECTION ZONE (APZ)
 - TRACKERS
 - POWER CONVERSION UNIT AREA
 - INTERNAL ROADS
 - SUBSTATION ROAD
 - BESS ROAD
 - PERIMETER FENCE
 - GATE
 - DEVELOPMENT FOOTPRINT
 - ABORIGINAL CULTURAL HERITAGE SITE
 - ABORIGINAL CULTURAL HERITAGE SITE
 - SUBSTATION
 - BESS
 - MEDIUM VOLTAGE CABLE
 - FIREFIGHTING ACCESS, CLEAR FROM OBSTACLE (4m)
 - DIVERSION CHANNEL FOOTPRINT
 - ADDITIONAL AND APPROPRIATE MEASURES RESTORATION AREA
 - O&M AND WAREHOUSE AREA
 - SITE FACILITIES AREA

H	UPDATED LAYOUT	15/06/2026	RR0	RR1	TGO
G	UPDATED LAYOUT	09/06/2026	RR0	RR1	TGO
F	UPDATED LAYOUT	05/06/2026	RR0	RR1	TGO
E	UPDATED LAYOUT	02/06/2026	RR0	RR1	TGO
D	UPDATED LAYOUT	01/06/2026	RR0	RR1	TGO
C	UPDATED LAYOUT	28/05/2026	RR0	RR1	TGO
B	UPDATE	22/05/2026	RR1	RR1	TGO
A	FIRST ISSUE	21/05/2026	RR1	RR1	TGO
N*	Modifications	Date	Made by	Checked by	Approved by

Customer :

OX2

Project :

MUSWELLBROOK SOLAR FARM & BESS

EPC Contractor :

BOUYGUES CONSTRUCTION AUSTRALIA PTY LTD

EQUANS SOLAR & STORAGE AUSTRALIA PTY LTD

Title document :

**FINAL LAYOUT PLAN
STAGES 1, 2 AND 3**

NOT FOR CONSTRUCTION

Design Phase:										Scale			Format			Sheets			
PRELIMINARY DESIGN										N.T.S.			A0			1/1			
Project			Submitted By				Package			Doc type			Document Nb			Sheet Rev			
M	U	S	E	Q	B	P	V	D	W	G	1	0	1	1	1	H			
21					22					23					24				